


CORRECTION IN PAVING VARY FOR EACH INLET. THE LIMITS OF REMOVING AND REPLACING OF PAVEMENT WILL BE DETERMIND BY THE ENGINEER AND WILL BE MEASURED AND PAID, AT THE CONTRACT UNIT PRICE PER SQUARE YARD.

PLAN OF INLET

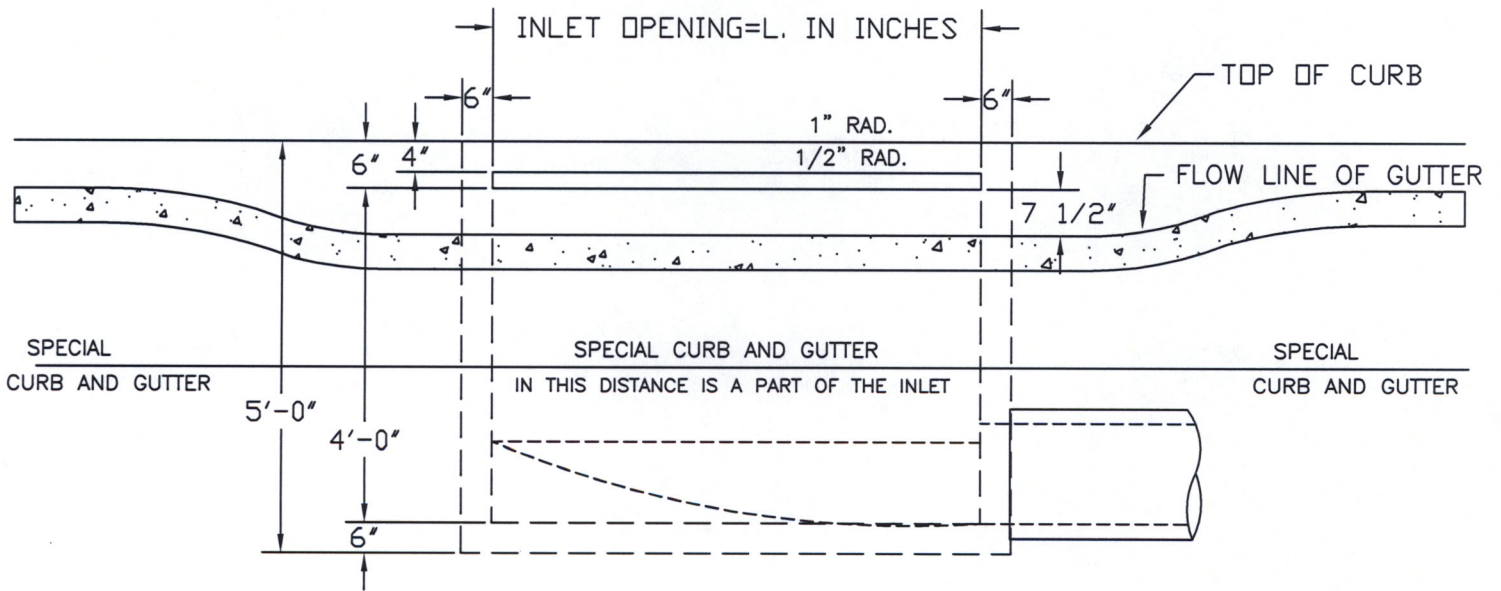

CURB LINE INLET



CITY OF GREENVILLE
PUBLIC WORKS DEPARTMENT

DRAWN: K. Colbert

SCALE: NTS

DATE DRAWN:
2-20-01

DATE REVISED:
6-28-11

DRAWING NO.
28005