


# EXISTING SANITARY SEWER — RESIDENTIAL SEWER CLEANOUT

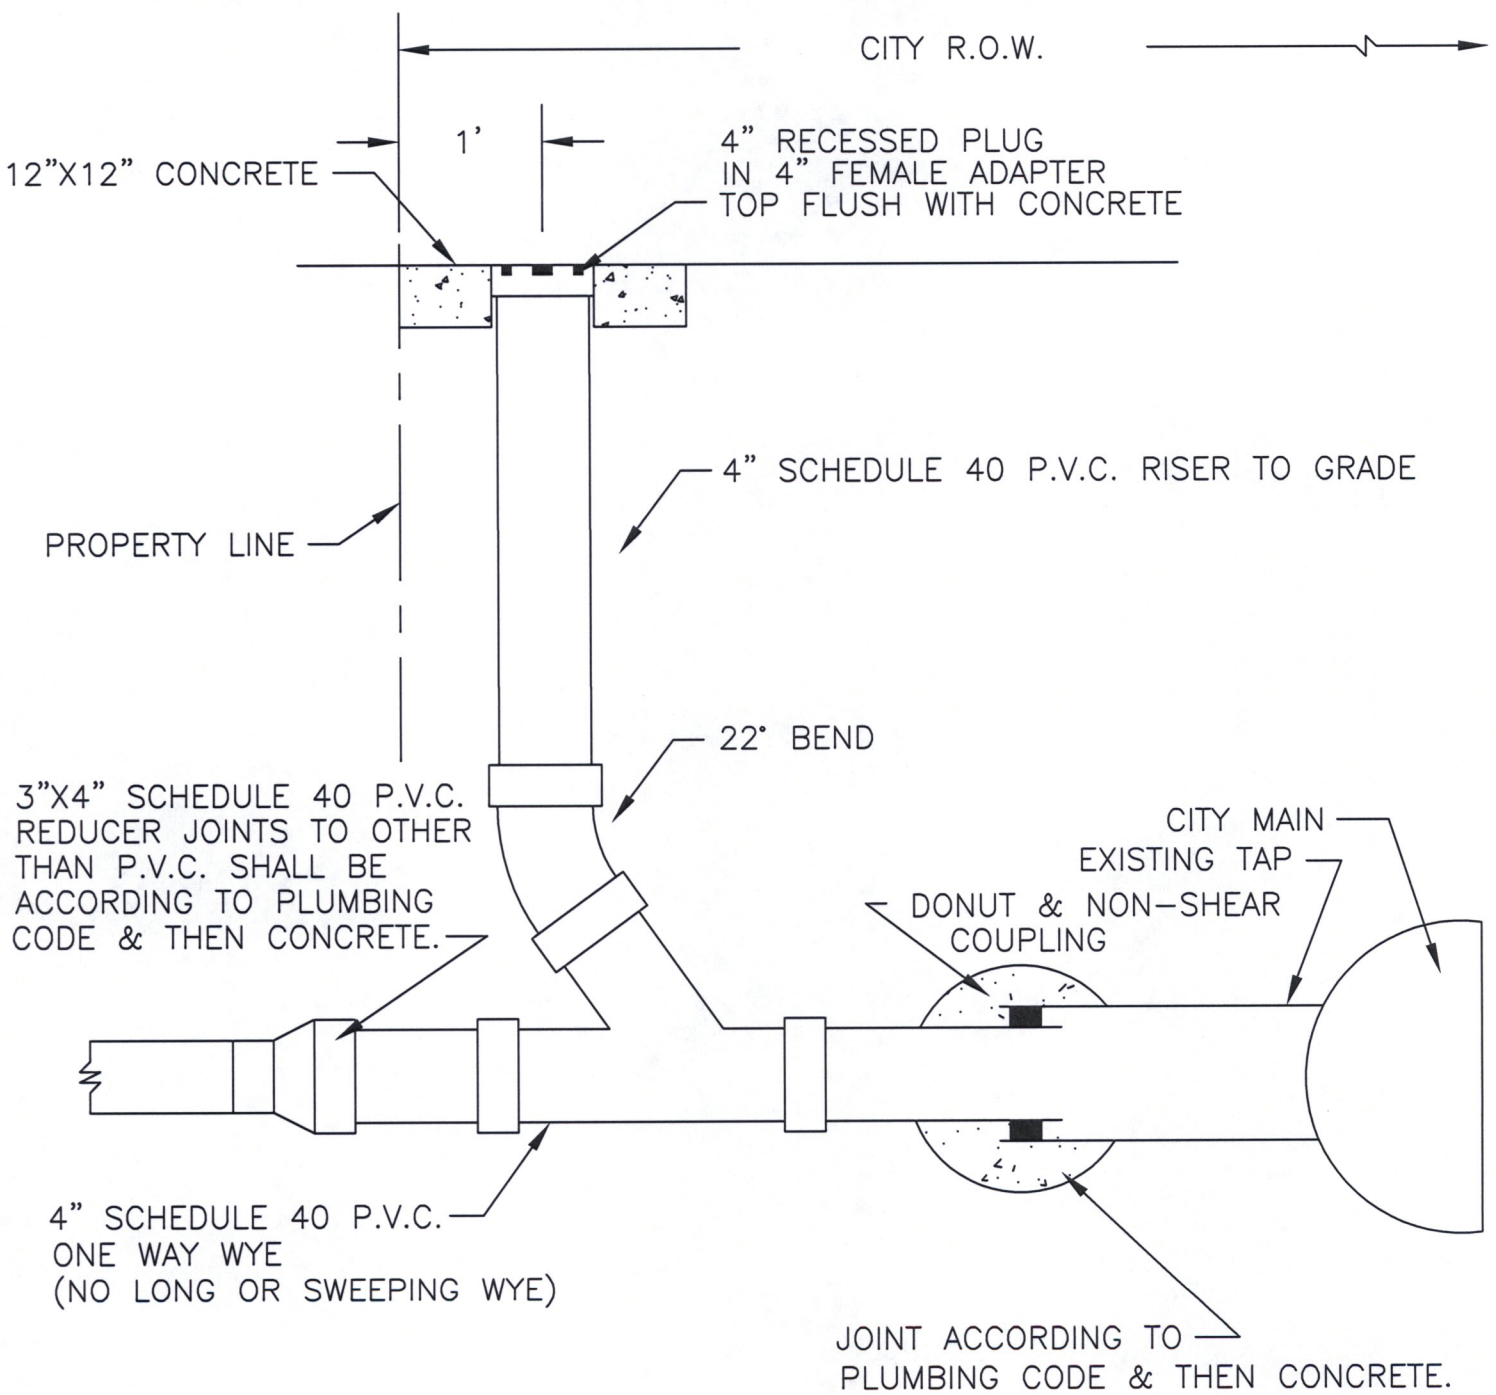

**NOTES:**

- 1: BACKFILL MATERIAL SHALL BE PLACED IN 6" LIFTS AND COMPACTED.
- 2: IN NEW SUBDIVISIONS THIS CLEANOUT SHALL BE INSTALLED ON EACH SEWER SERVICE TO EACH LOT DURING CONSTRUCTION. THE SERVICE LINE SHALL BE CAPPED OR PLUGGED UNTIL PLACED IN SERVICE.
- 3: CONCRETE APPLIED TO JOINTS SHALL EXTEND 6" EITHER SIDE OF JOINT & SHALL BE AT LEAST 3" THICK.

CLEANOUT DETAIL		
<span style="font-weight: bold; font-size: 1.2em;">CITY OF GREENVILLE</span> PUBLIC WORKS DEPARTMENT		
DRAWN: K. Colbert	SCALE: NTS	
DATE DRAWN: 2-14-07	DATE REVISED: 8-15-07	DRAWING NO. <b>27005</b>