



RIP RAP TO BE 4" - 8" GROUTED.
 SIZE AND DEPTH OF RIP RAP
 AREA TO BE DETERMINED BY
 THE ENGINEER

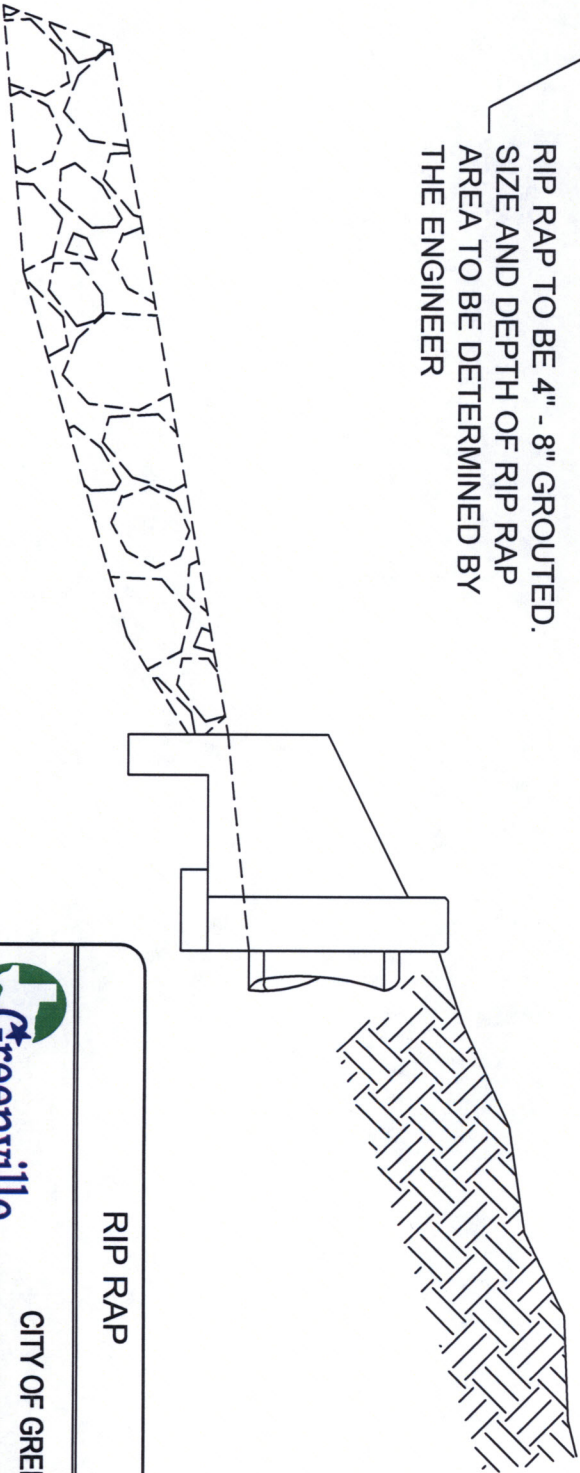

RIP RAP

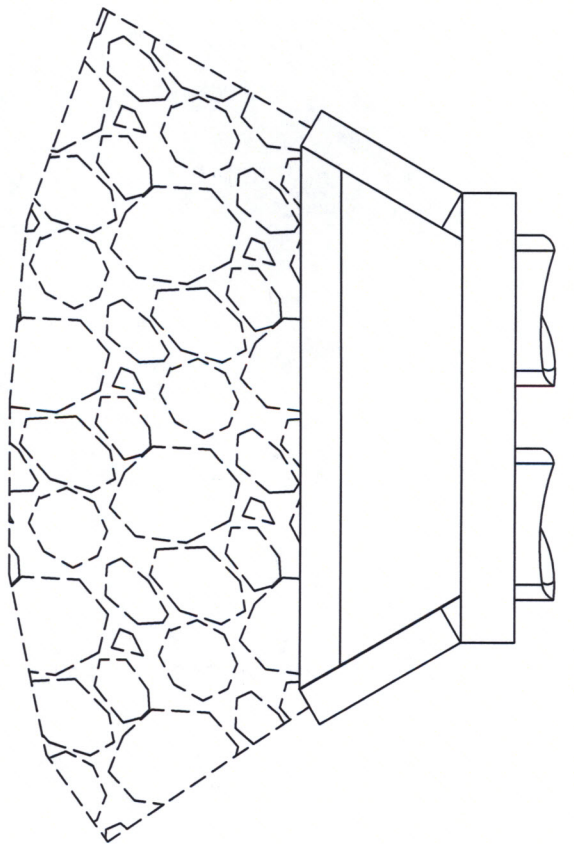

CITY OF GREENVILLE
 PUBLIC WORKS DEPARTMENT

DRAWN: K. Colbert	SCALE: NTS	DRAWING NO.
DATE DRAWN: 8-24-07	DATE REVISED: 8-24-07	28011