


# 2" METER ASSEMBLY WITH BYPASS (COMPOUND METER)

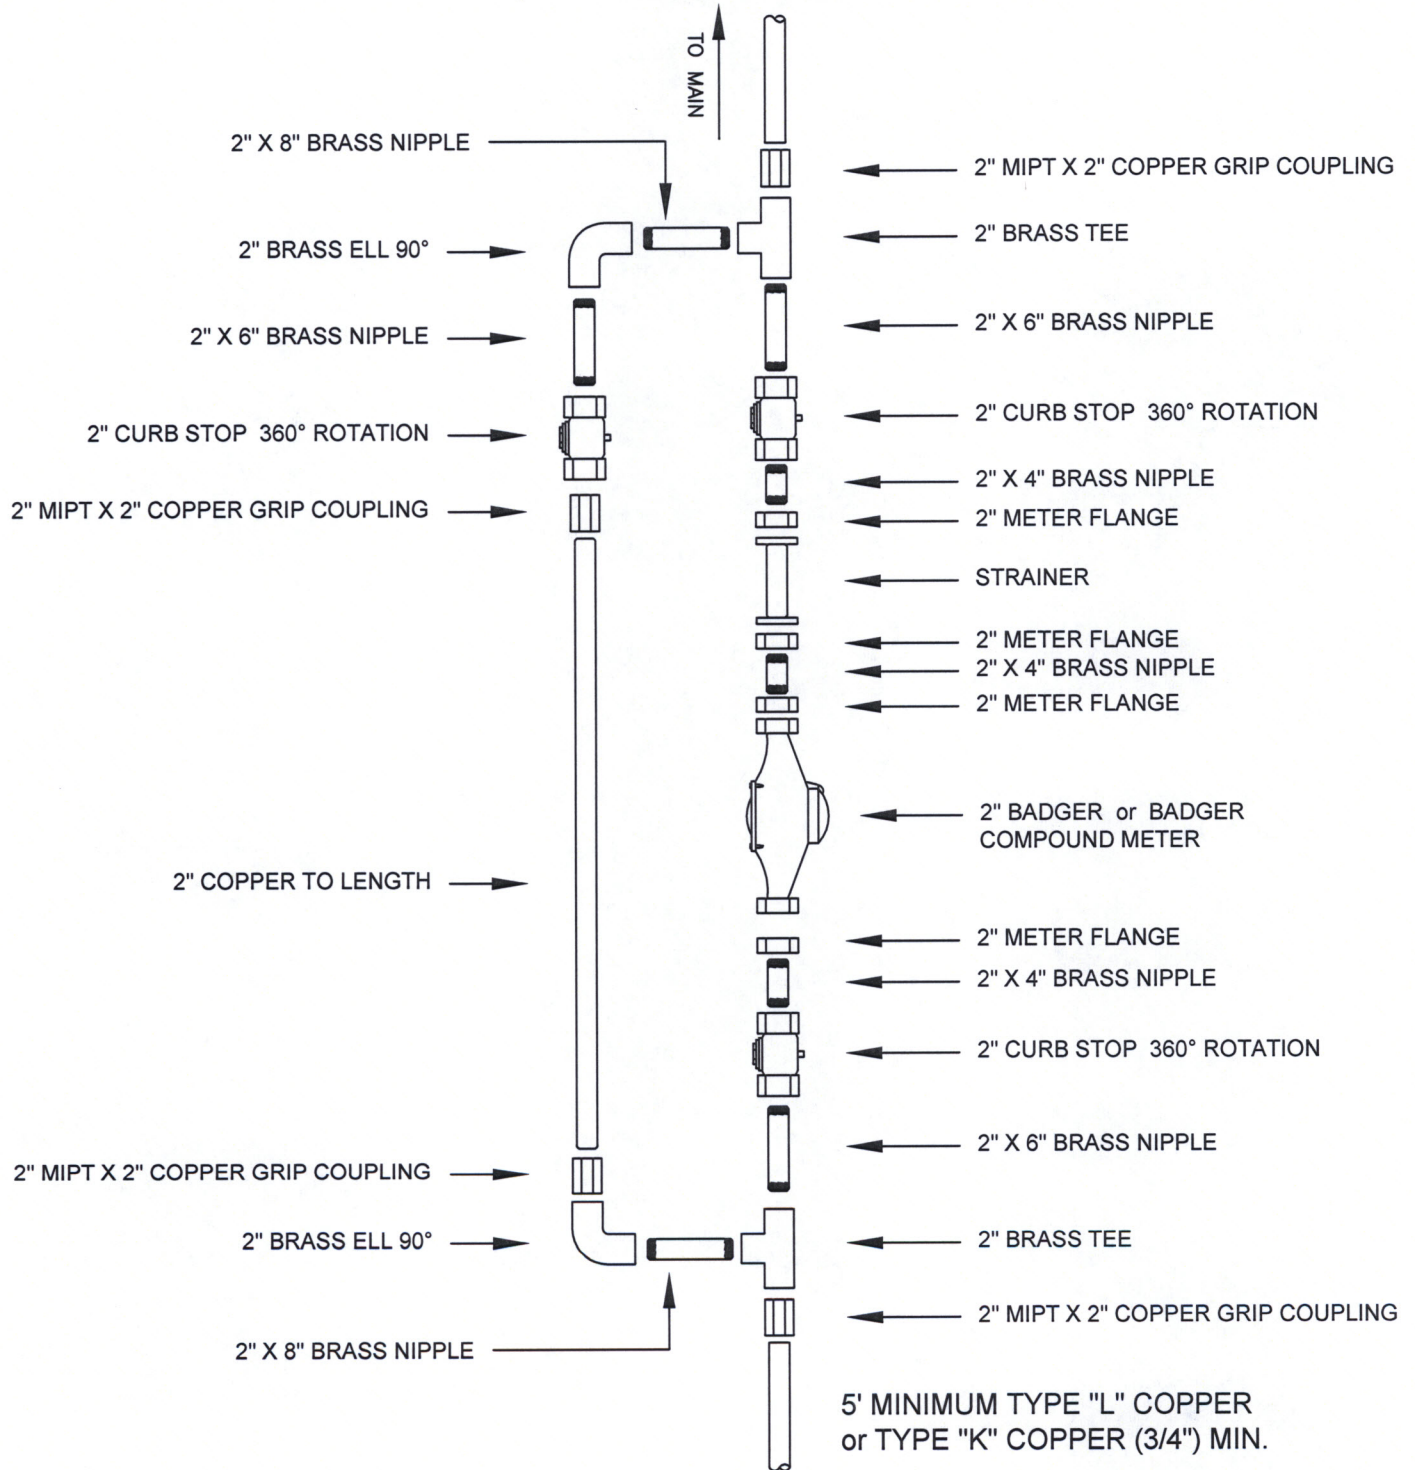

## 2" METER ASSEMBLY W/BYPASS



CITY OF GREENVILLE  
PUBLIC WORKS DEPARTMENT

DRAWN: K. Colbert

SCALE: NTS

DATE DRAWN:  
7/30/03

DATE REVISED:  
6-28-11

DRAWING NO.  
**26006**