


# FLUSH POINT ASSEMBLY

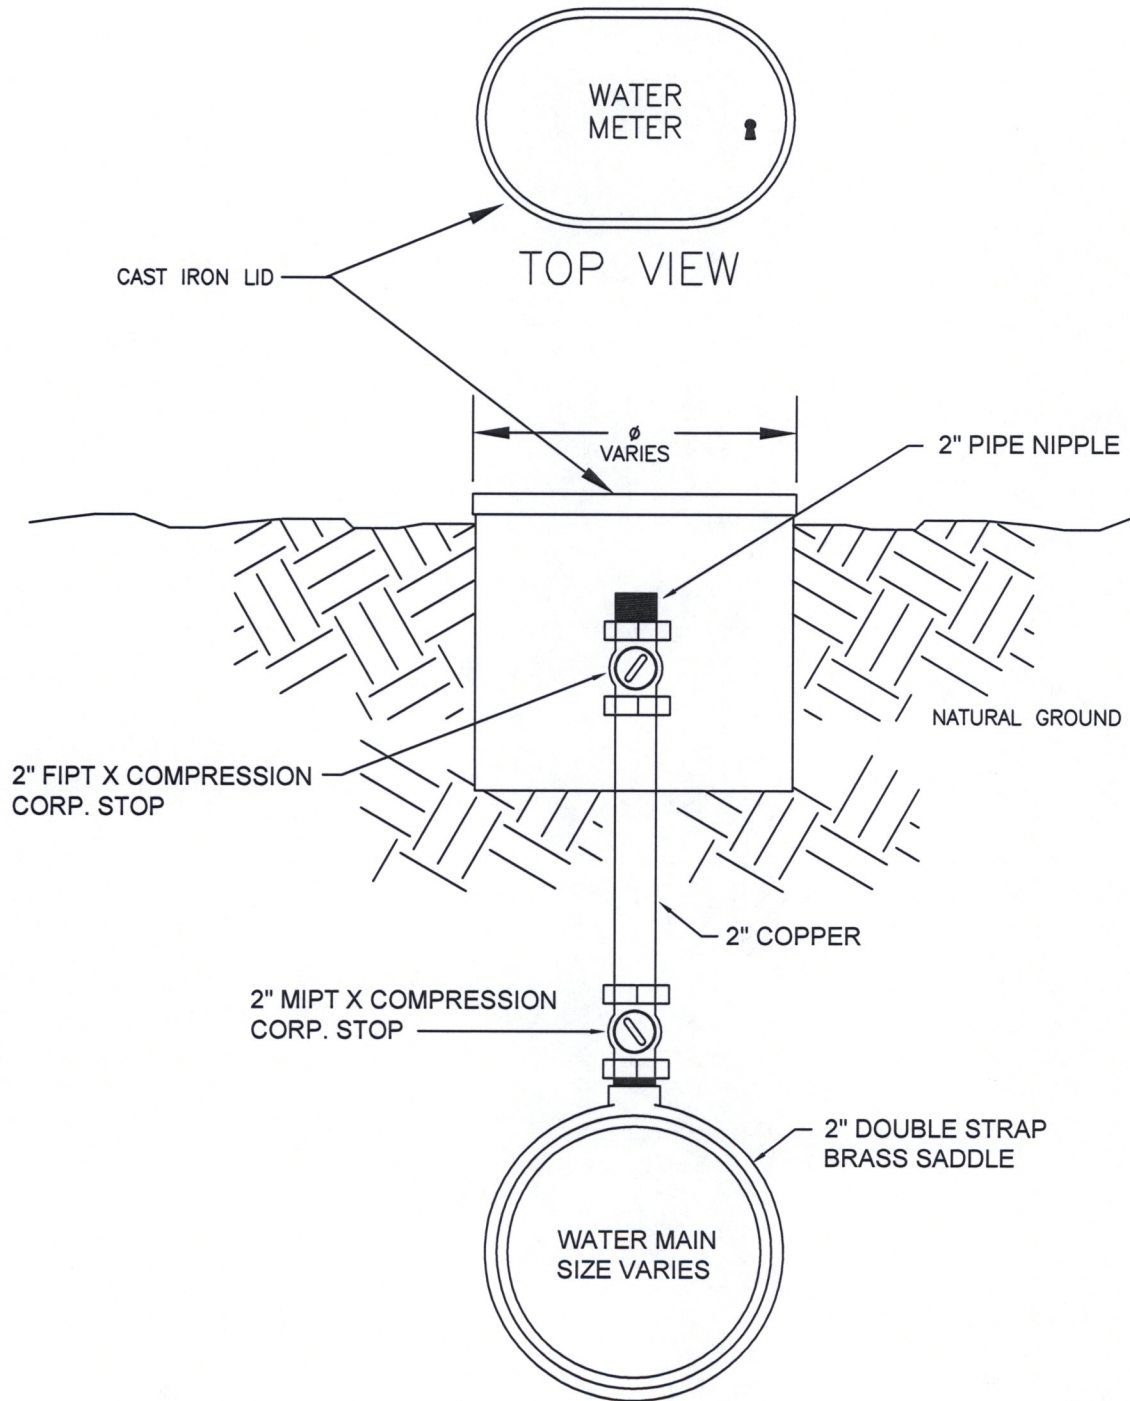

## FLUSH POINT ASSEMBLY



CITY OF GREENVILLE  
PUBLIC WORKS DEPARTMENT

DRAWN: K. Colbert

SCALE: NTS

DATE DRAWN:  
8-22-07

DATE REVISED:  
8-22-07

DRAWING NO.  
**26009**