


PLAN OF INLET



RECESSED CURB LINE INLET

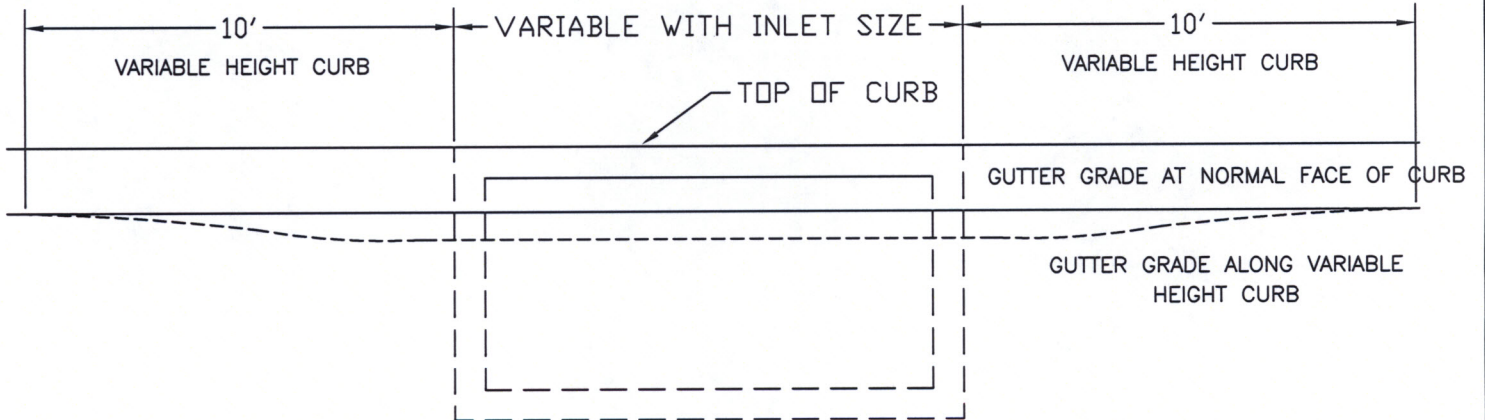

CITY OF GREENVILLE
PUBLIC WORKS DEPARTMENT

DRAWN: K. Colbert

SCALE: NTS

DATE DRAWN:
2-19-01

DATE REVISED:
6-28-11

DRAWING NO.
28004